



The contractor will be held to have examined the site and checked all dimensions and levels before commencing construction work. No dimensions should be scaled from the drawing.

Revision	Date	By
A	10.12.05	SFA
B	16.01.06	SFA
C	03.03.06	SFA
D	16.05.06	SFA

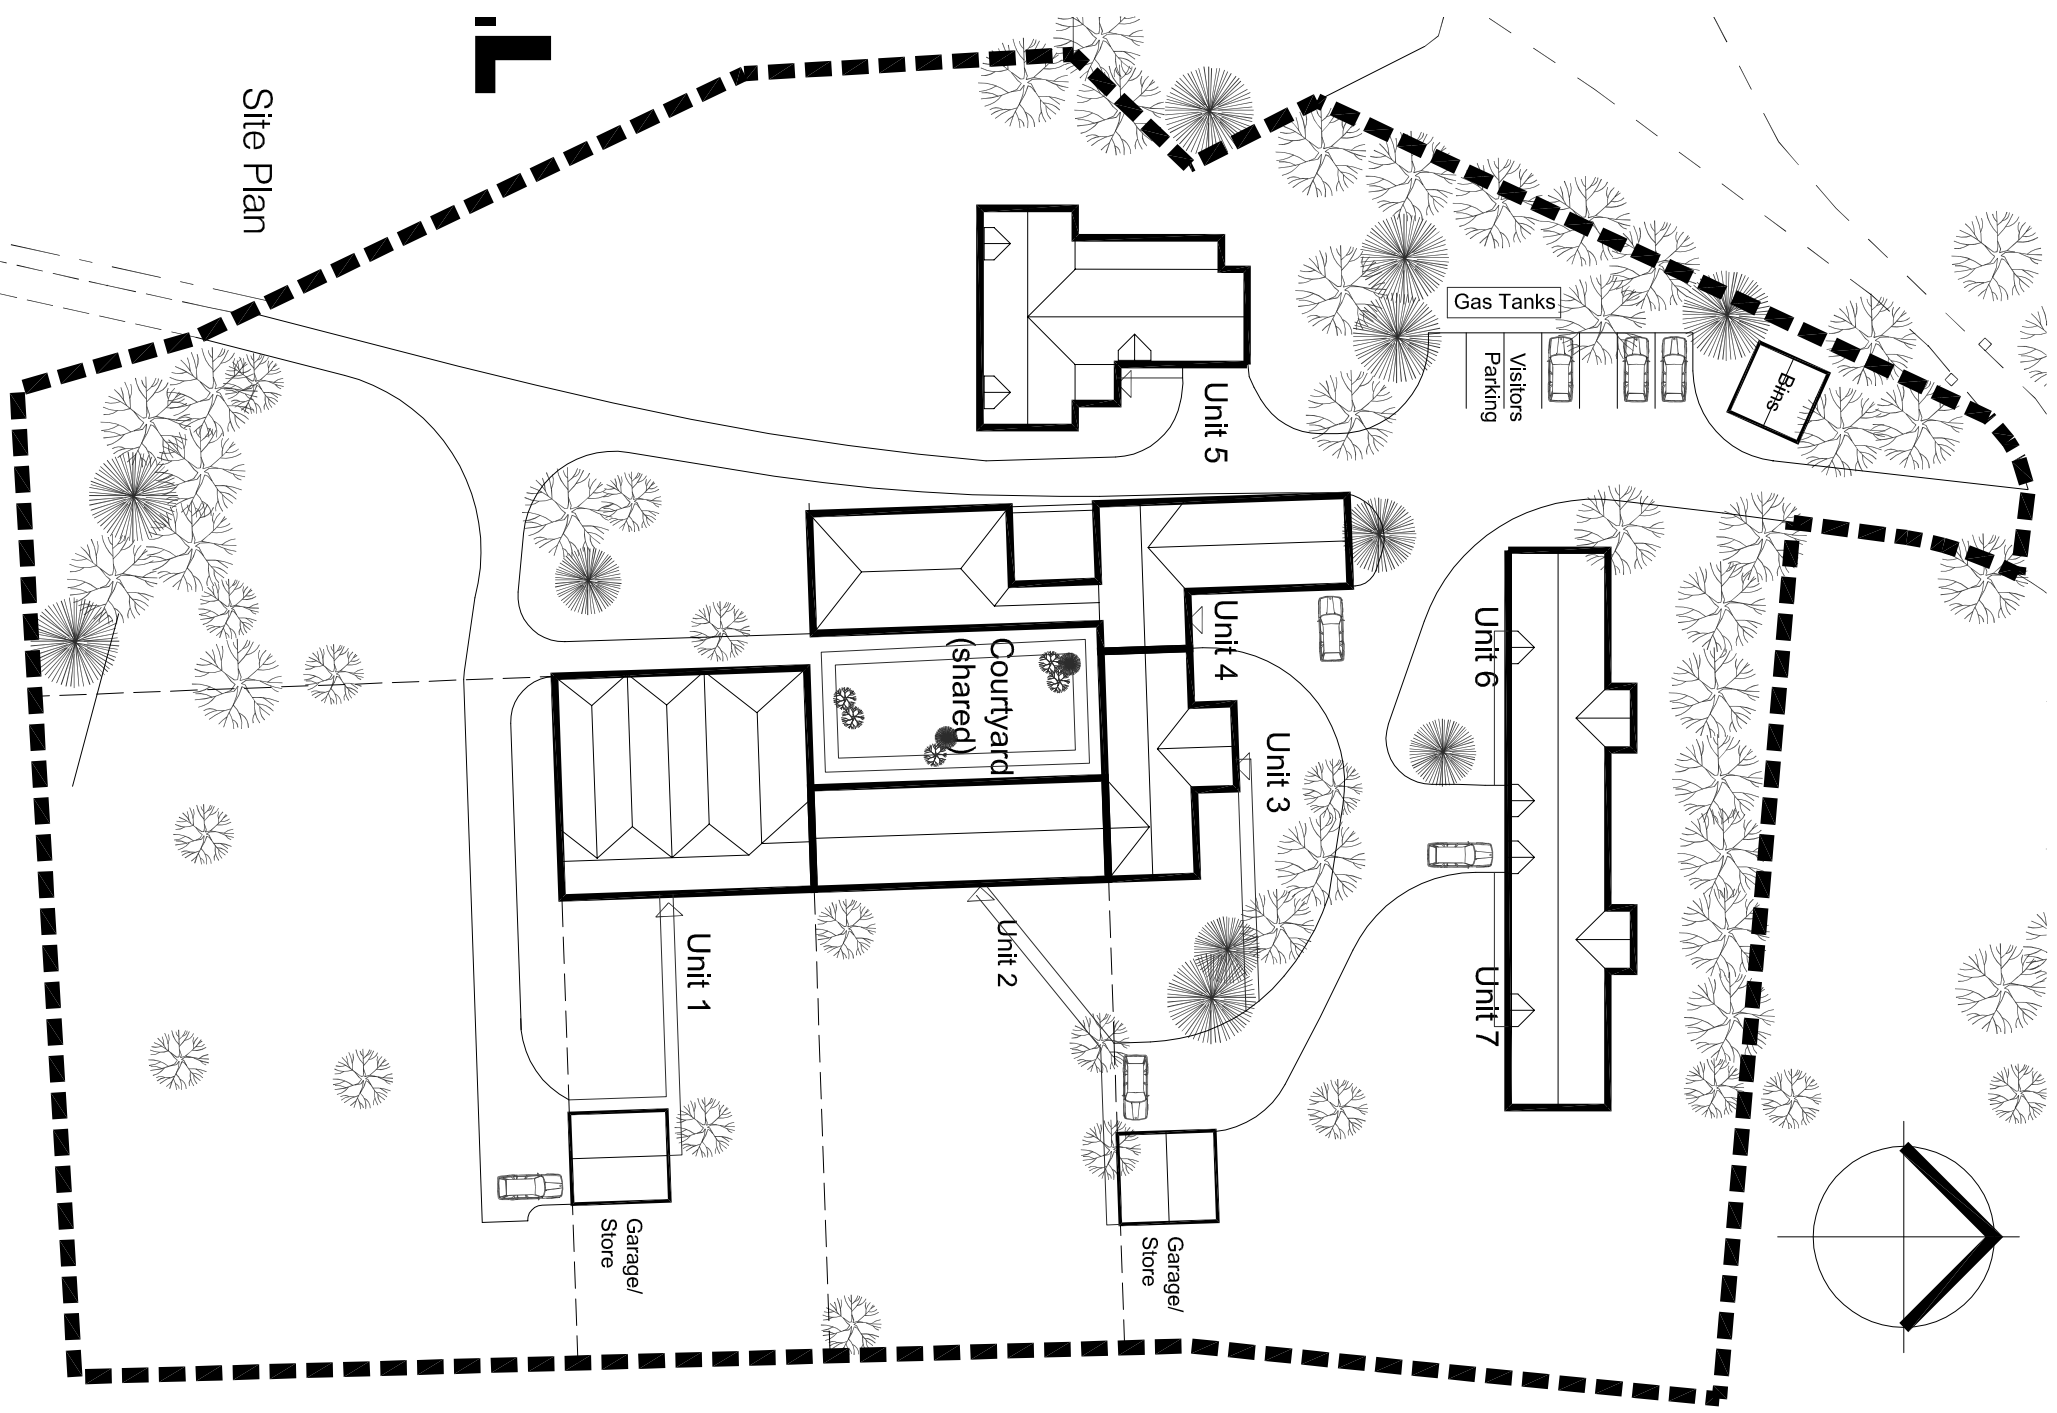

### Location Plan

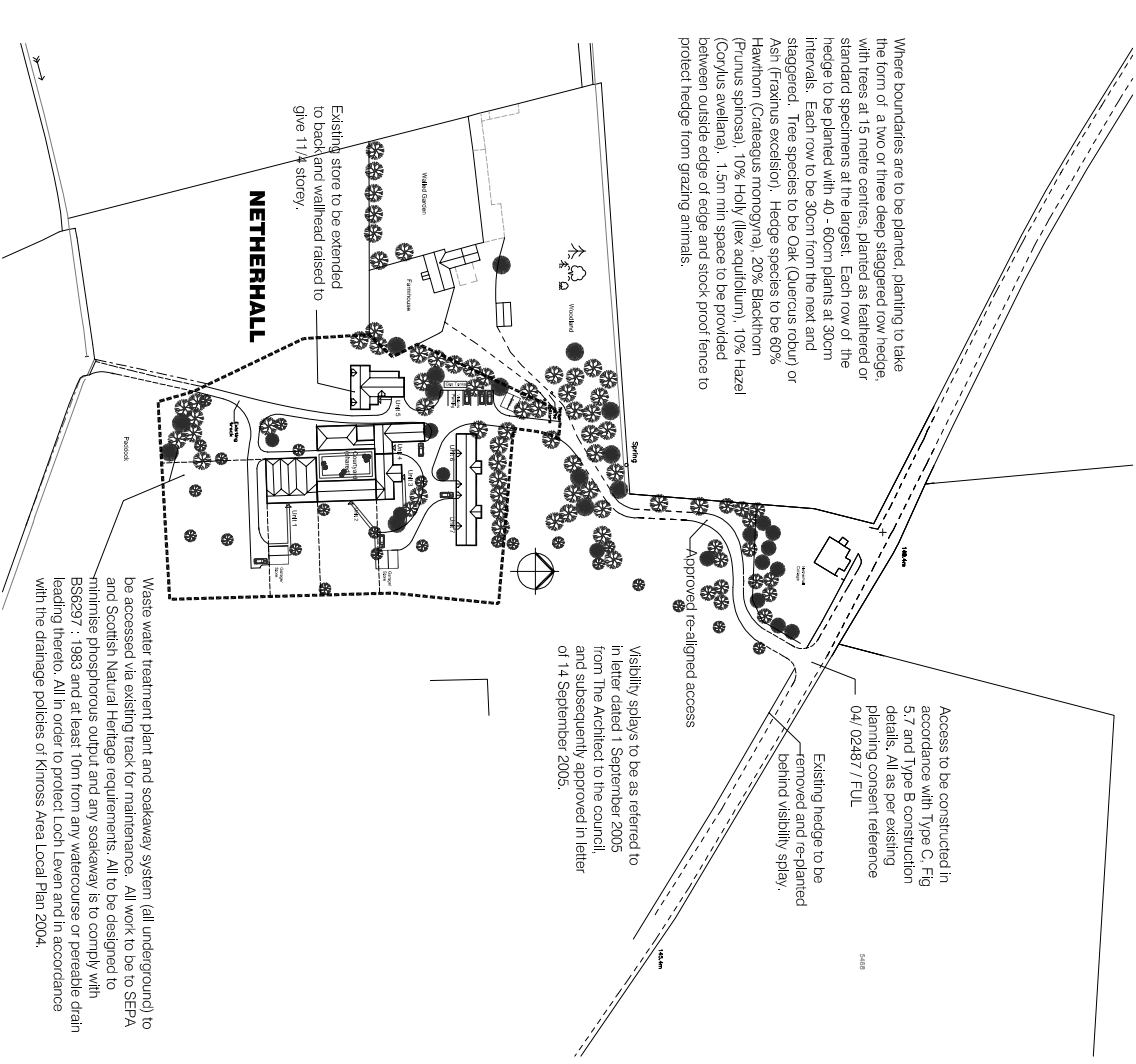

### Site Plan

<b>Planning Approval</b>	
Client Ross Country Homes Limited	
Project Title Proposed Amendment of Existing Planning Permission at Netherhall Farm Steadings Midderton, Fife	
Drawing Title Location & Site Plan	
 <p><b>T Rodney Boyd Architects (Rona) RIBA FRAS</b>          153 Walker Street          Dundee DD1 1JL          Tel/Fax 44 (0)131 487 1916          Mobile 07715 005016          Email: boydaroh@btinternet.co.uk</p>	
Scale 1:250@A1 & 1:500@A3	Date Nov 2005
Scale 300 N/A	Drawing No. 000
	Rev. D