



Important:
The contractor will be held to have examined the site and checked all dimensions and levels before commencing construction work. No dimensions should be scaled from the drawings.

Feature	Class	By
A. Client approved changes	31.10.05	SFA
B. Client approved changes	07.11.02	SFA
C. Client approved changes	16.12.05	SFA
D. Client approved changes	16.12.05	SFA
E. Windows and doors scaled	16.01.08	SFA

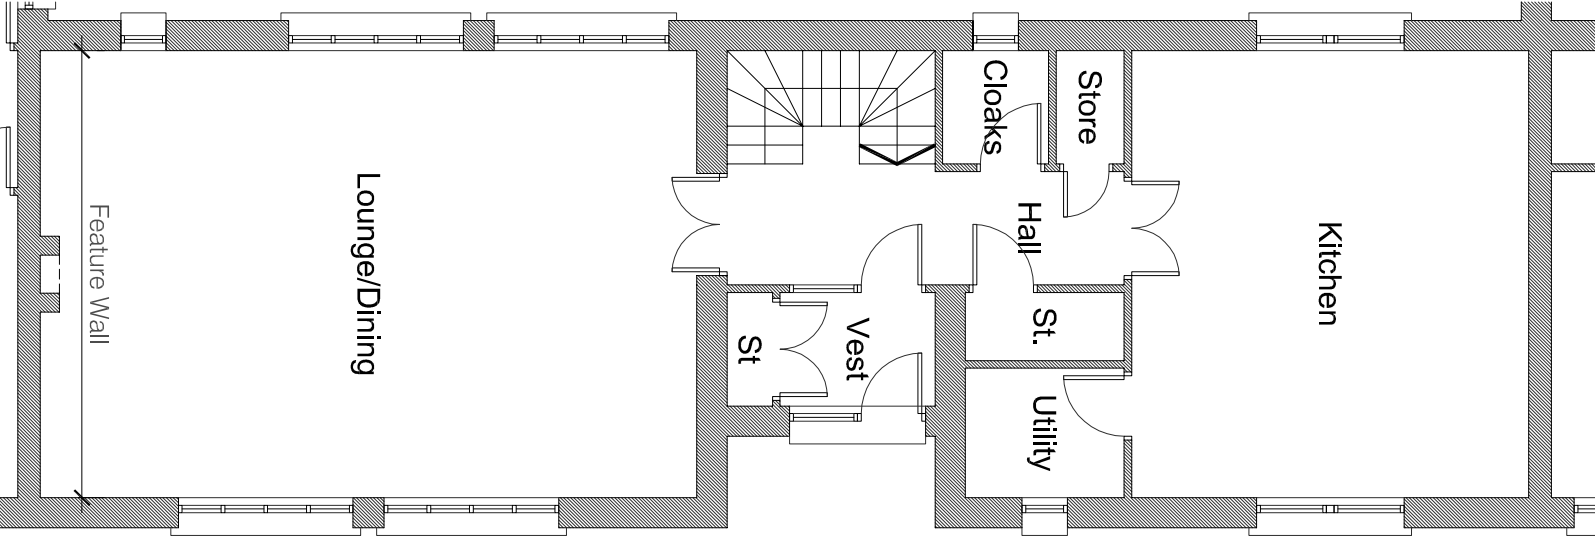

Ground Floor Layout

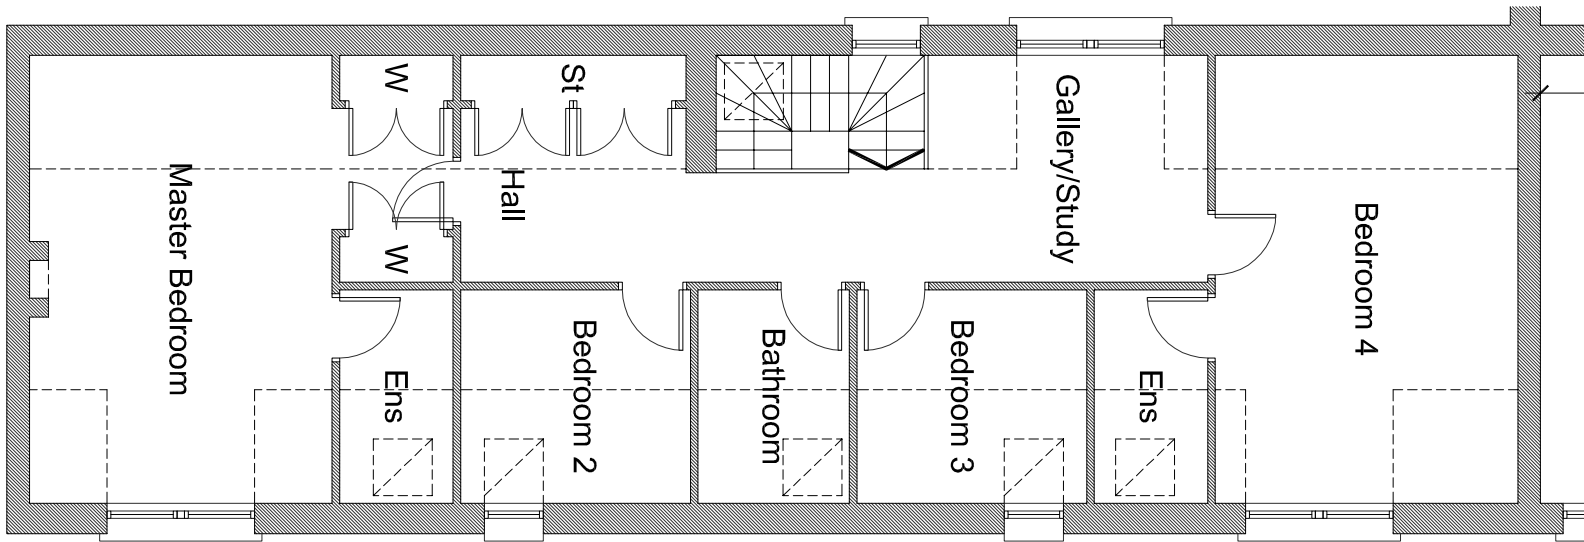

Upper Floor Layout

Planning Application

Client:
Ross County Homes Limited

Project Title:
Proposed Amendment of Existing Planning Permission at Netherhall Farm Steadings
Minforth, Fife

Drawing Title:
Plot 02 Ground & Upper Floor Layouts
Area (230sq.m)

T Rodney Boyd & Arch (Incorporated) RIBA FRHAS

158 Walker Street
Dunfermline, Fife KY11 1JF
Tel/Fax: 44 0131 487 1916
Mobile: 07715 005016
Email: boydaroh@btinternet.co.uk

Scale:
1:50 @ A1 & 1:100 @ A3

Job No: B.640
Drawing No: 002
Rev: E

Date:
Oct 2005