



Important:
The contractor will be held to have examined the site and checked all dimensions and levels before commencing construction work. No dimensions should be scaled from the drawings.

Revision	Date	By
A	31.10.05	SFA
B	07.11.05	SFA
C	16.12.05	SFA
D	16.12.05	SFA
E	16.01.06	SFA

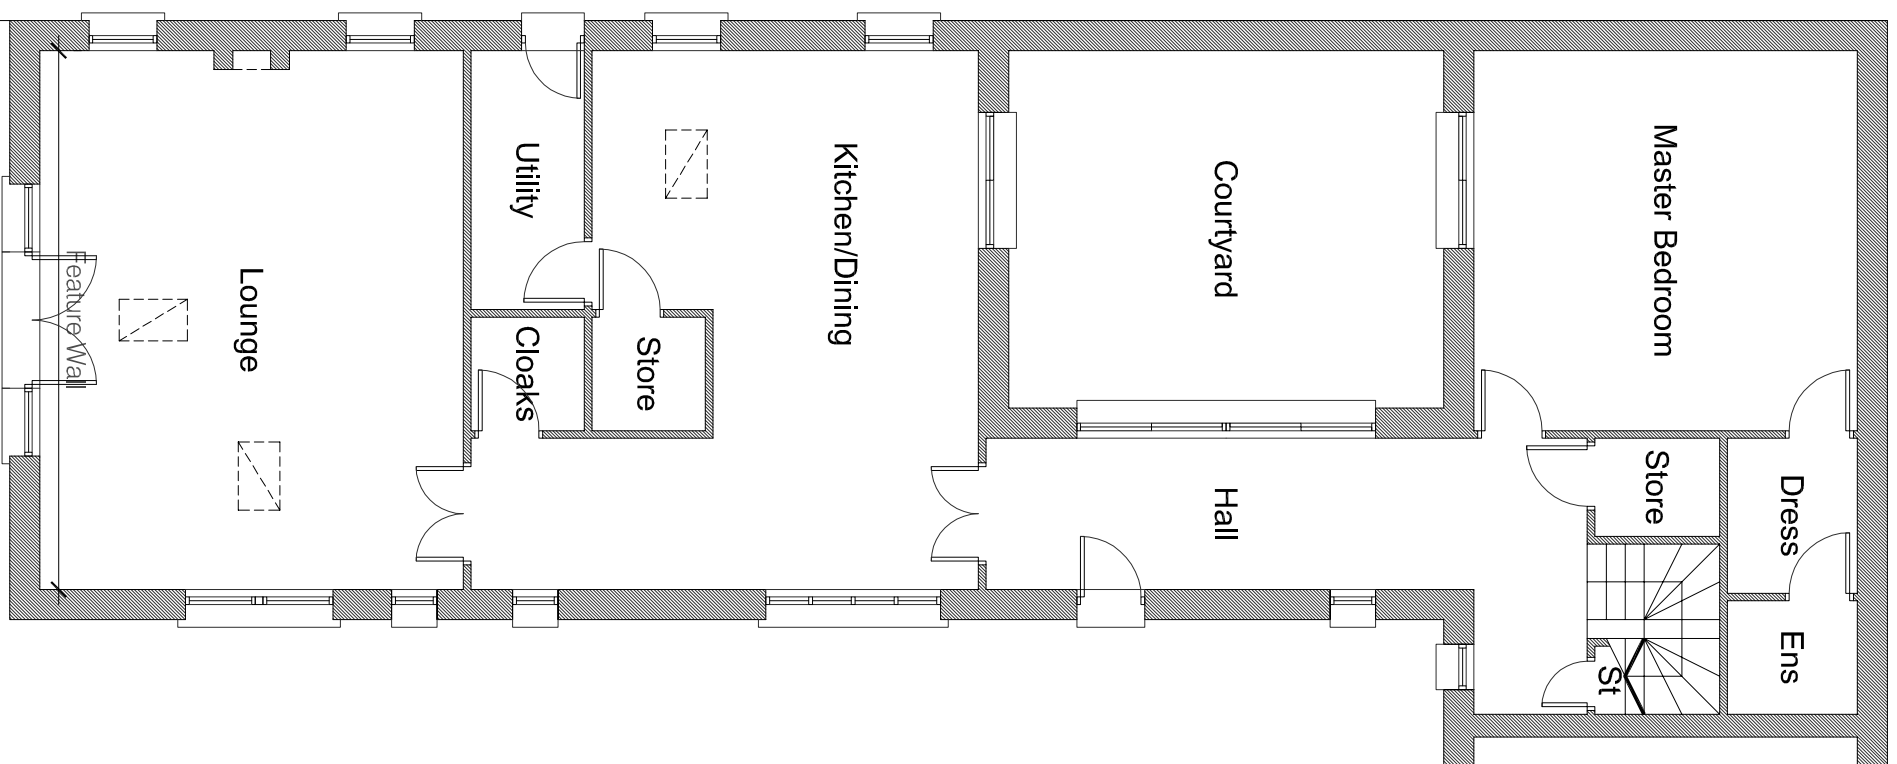

Ground Floor Layout

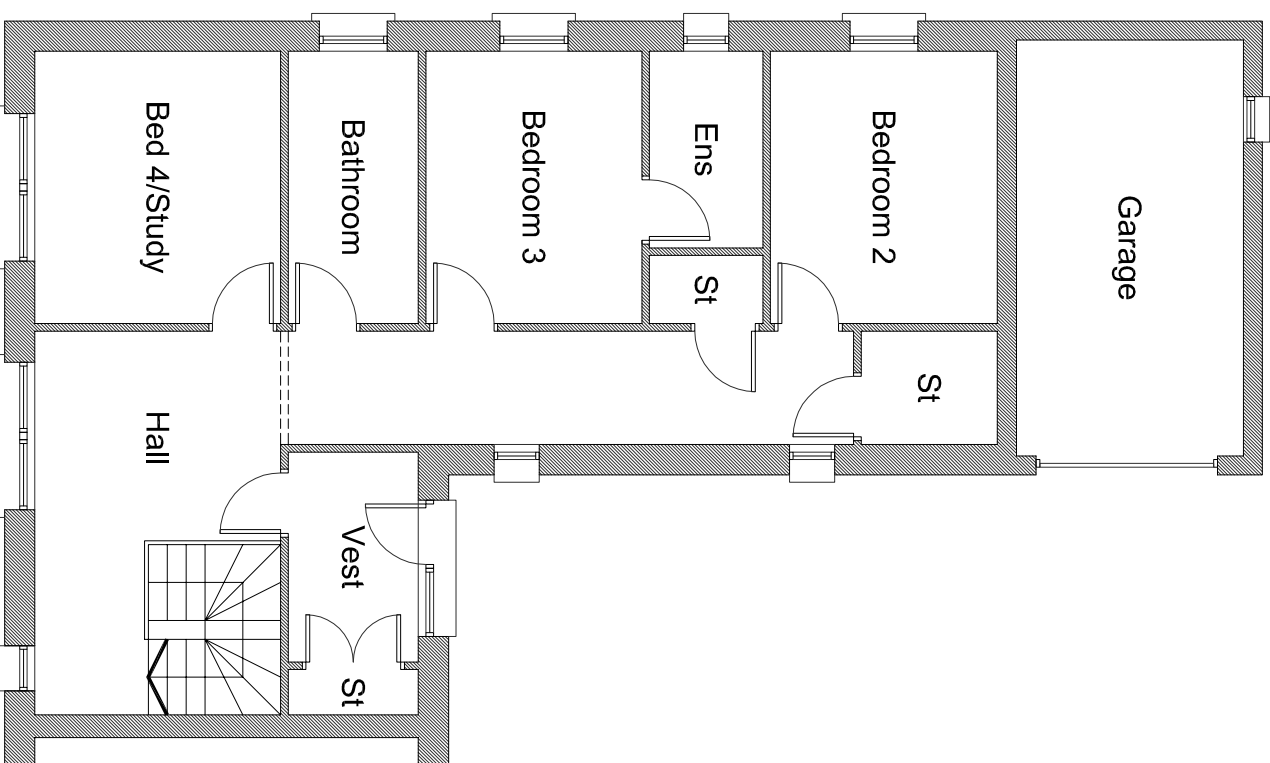

Upper Floor Layout

Planning Application

Client:
Ross Country Homes Limited

Project Title:
Proposed Amendment of Existing Planning Permission at Netherhall Farm Steadings
Minforth, Fife

Drawing Title:
Plot 04 Ground & Upper Floor Layouts
Area (222sq.m)

T Rodney Boyd Architects (RIBA FRHAS)
158 Walker Street
Leith, Edinburgh EH6 7JH
Tel/Fax: 44 (0)131 487 1916
Mobile: 07715 005016
Email: boydaroh@btinternet.co.uk

Scale:
1:50 @ A1 & 1:100 @ A3

Job No.	Drawing No.	Rev.	Date
B.640	004	E	Oct 2005