



Important:
The contractor will be held to have examined the site and checked all dimensions and levels before commencing construction work. No dimensions should be scaled from the drawings.

Revision	Date	By
A	31.10.05	SFA
B	07.11.05	SFA
C	16.12.05	SFA
D	16.12.05	SFA
E	02.01.06	SFA
F	16.01.06	SFA

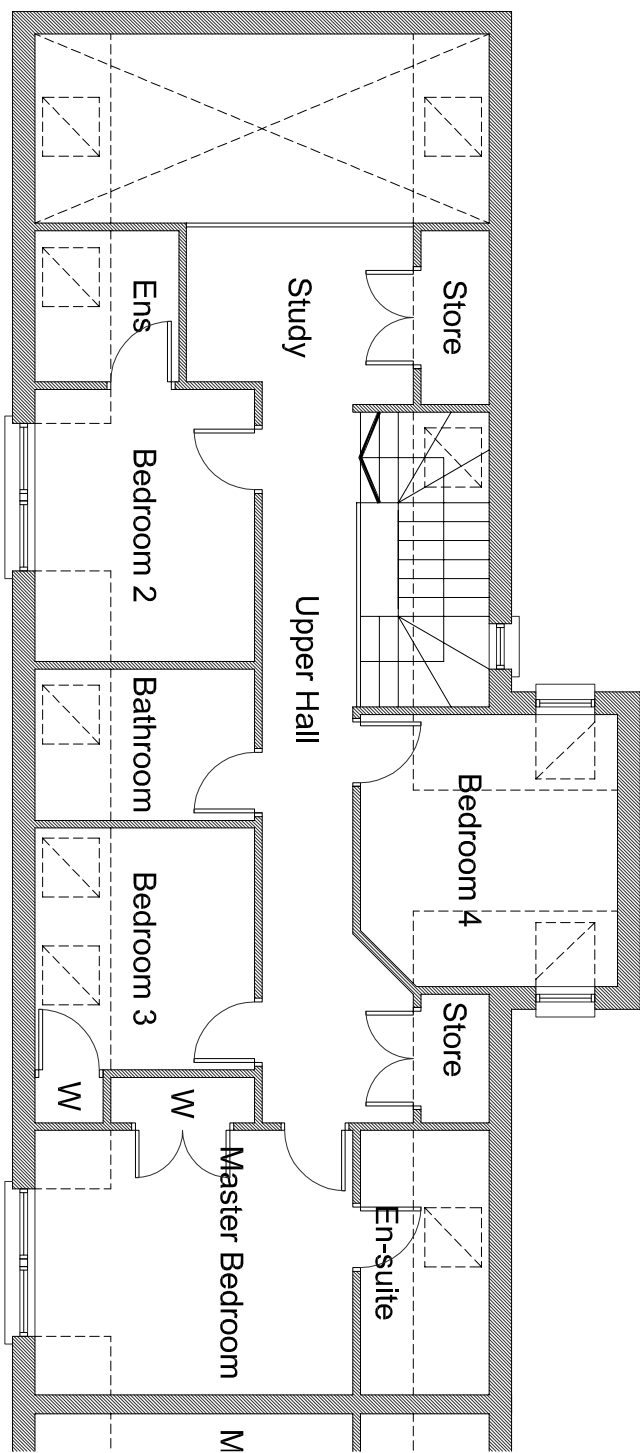

Upper Floor Layout

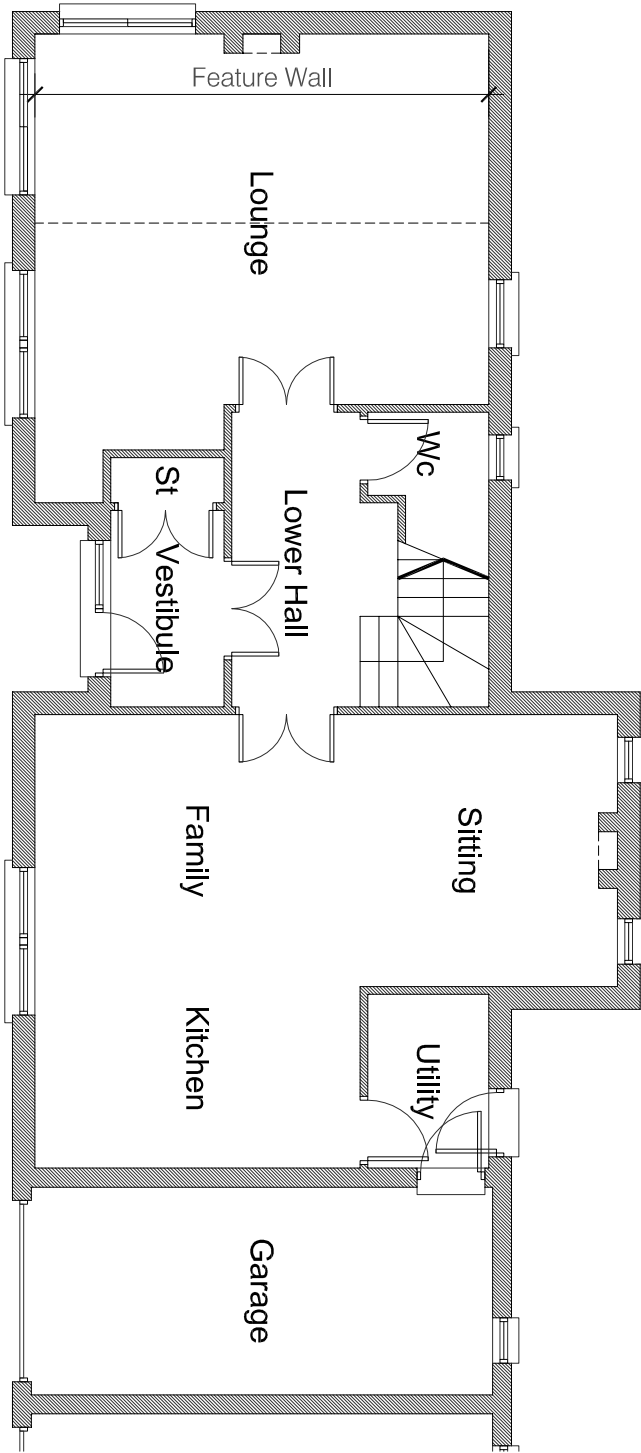


Ground Floor Layout

Planning Application

Client:
Ross Country Homes Limited

Project Title:
Proposed Amendment of Existing Planning Permission at Netherhall Farm Steadings Minforth, Fife

Drawing Title:
Plot 06 Ground & Upper Floor Layouts Area (185sq.m)

T Rodney Boyd B Arch (Hons) RIBA FRIBA

 158 Walker Street
 Dundee DD1 1LH
 Telephone: 44 (0)131 487 1916
 Mobile: 07715 005016
 Email: boydaroh@bhfhans.co.uk

Scale:
1:50 @ A1 & 1:100 @ A3

Job No: B.640
Drawing No: 006
Rev: F

Date:
Oct 2005