



Important:
The contractor will be held to have examined the site and checked all dimensions and levels before commencing construction work. No dimensions should be scaled from the drawings.

- A. Client approved changes
- B. House Type Selection
- C. Windows and doors added

16.12.16 SFA
02.01.18 SFA
16.01.18 SFA

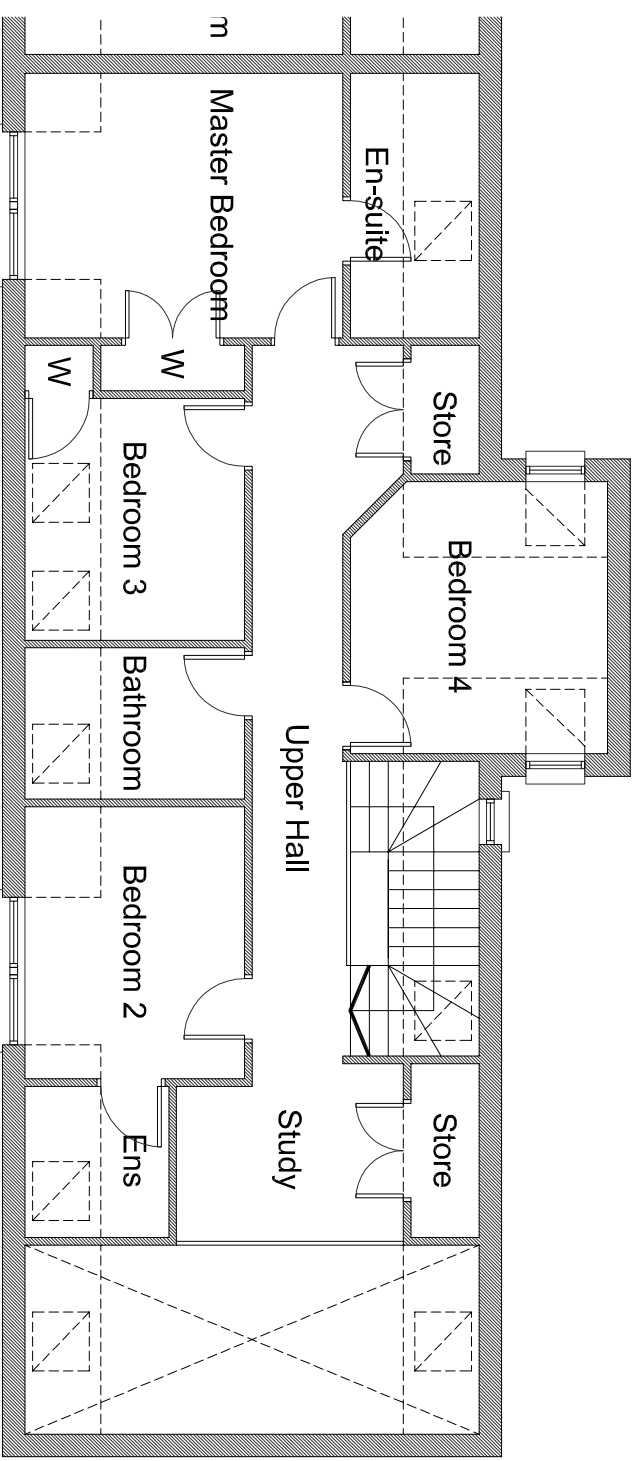

Upper Floor Layout

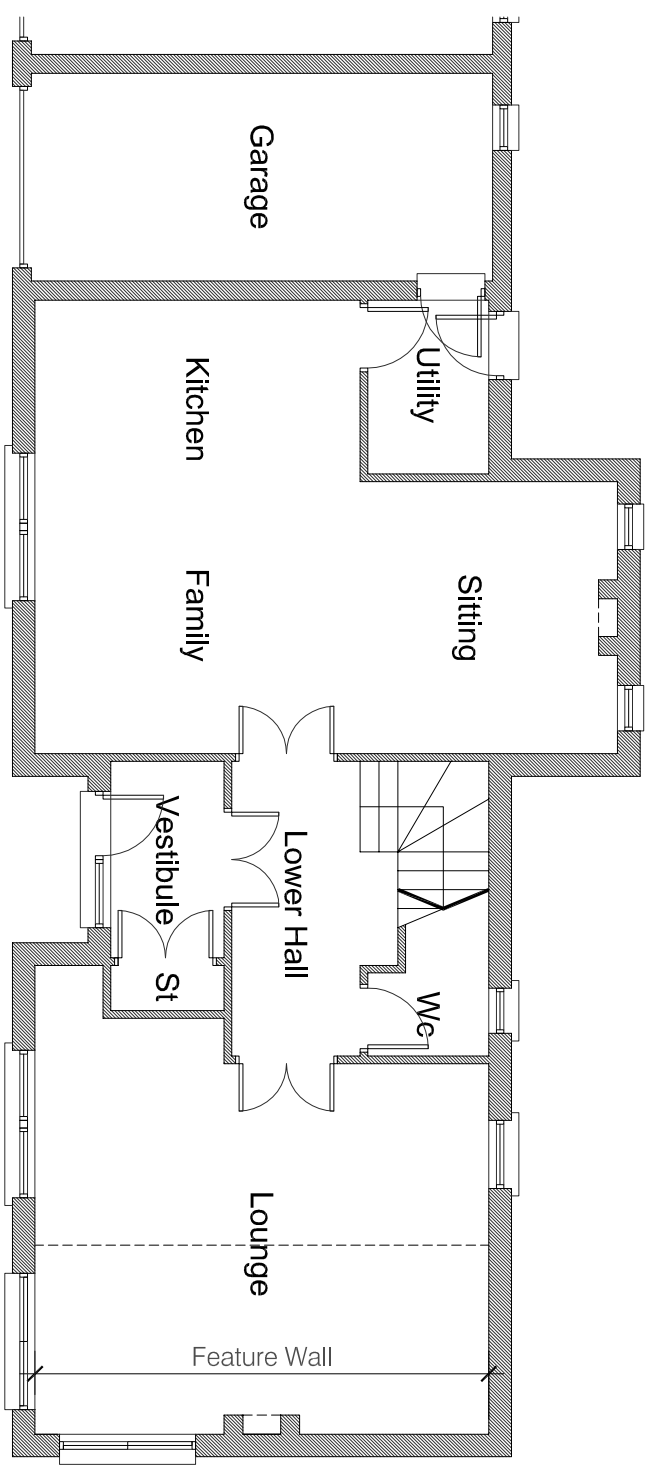

Ground Floor Layout

Planning Application

Client:
Ross Country Homes Limited

Project Title:
Proposed Amendment of Existing Planning Permission at Netherhall Farm Steadings
Minihorn, Fife

Drawing Title:
Plot 07 Ground & Upper Floor Layouts
Area (185sq.m)



T Rodney Boyd B Arch (Hons) RIBA FRBAS
158 Walker Street
Dunfermline, Fife KY11 1AA
Tel/Fax: 44 0131 487 1916
Mobile: 07715 005018
Email: boydaroh@btinternet.co.uk

Scale:
1:50 @ A1 & 1:100 @ A3

Job No. B.640	Drawing No. 007	Rev. C	Date Oct 2005
-------------------------	---------------------------	------------------	-------------------------