

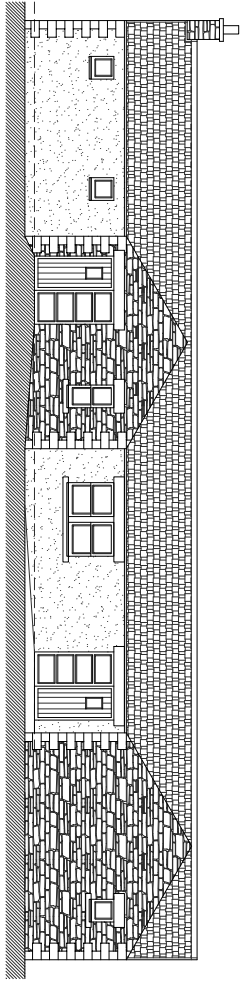


Important:
The contractor will be held to have examined the site and checked all dimensions and levels before commencing construction work. No dimensions should be scaled from the drawing.


Revisions:
A Client approved changes
B Contractor's queries
12/10/06 SFA
16/10/06 SFA

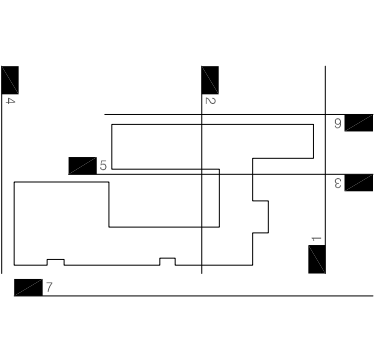


Elevation 01

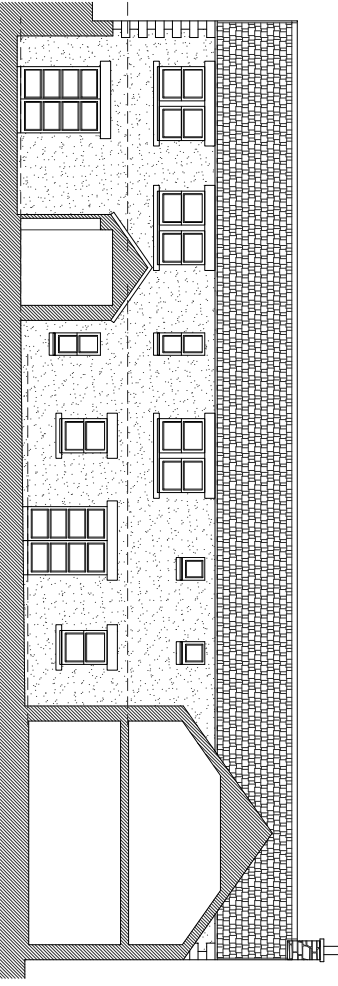


Elevation 02

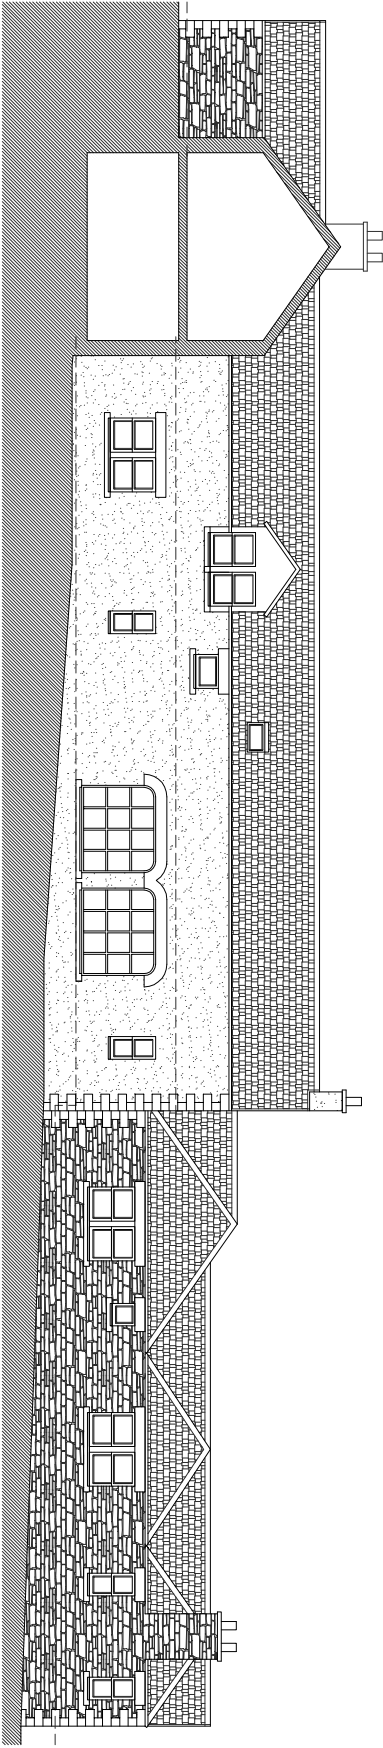


Elevation 03

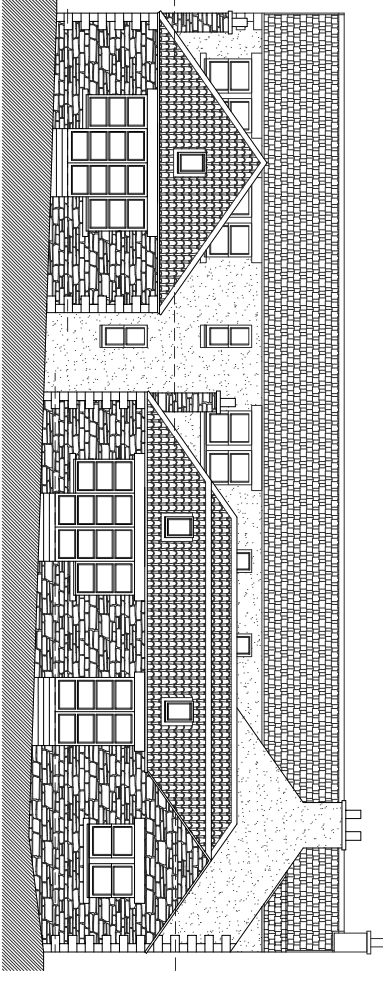


Elevation 04

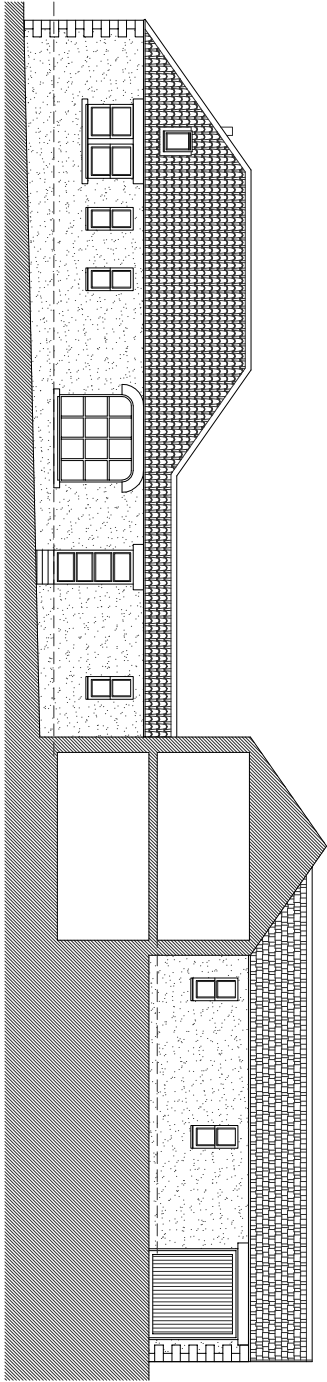

Elevation 05

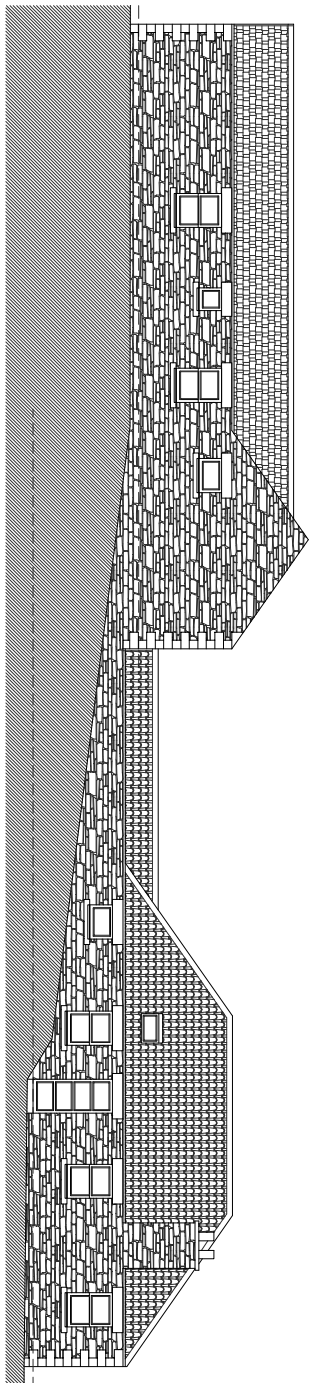

Elevation 06

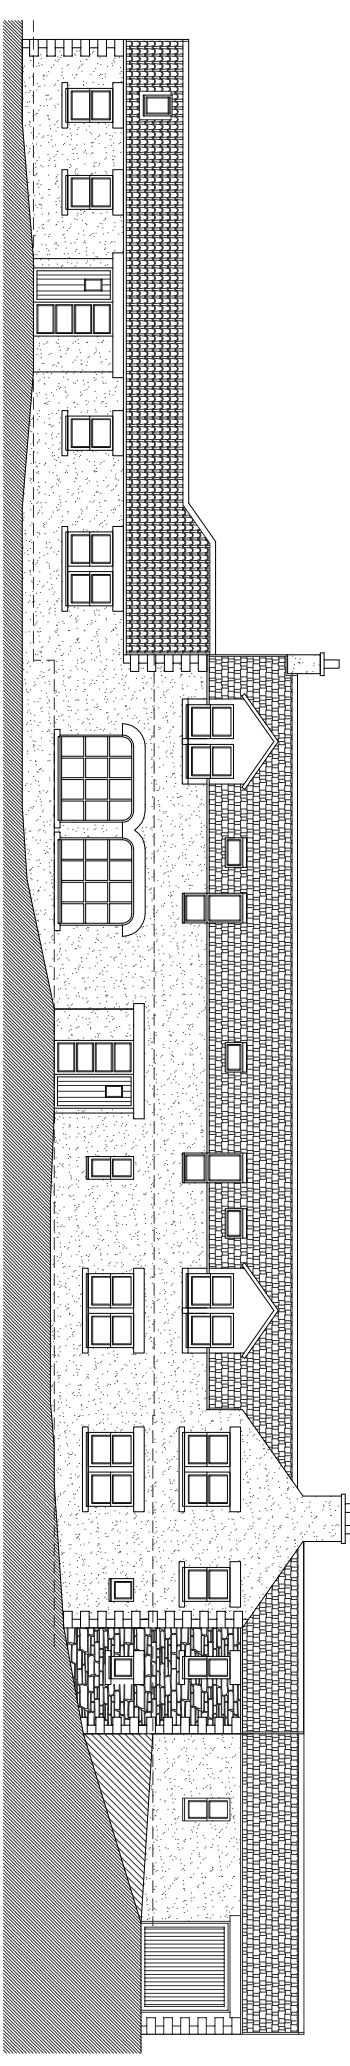

Elevation 07

External Walls -

Some of natural stone, re-using existing stone where possible and appropriate. Other external materials to be wet dash harling, either with colour mixed in (off white) or painted. Use of reconstituted stone where appropriate for cills/sills and for quoins.

Roofs -

Natural slate and some areas of interlocking red pan tiles.

Gutters -

Cast aluminium, beaded, painted.

Windows -

Timber, painted

Planning Approval

Client:
Ross Country Homes Limited

Project Title:
Proposed Amendment of Existing Planning Permission at Netherhall Farm Steadings
Midderton, Fife

Drawing Title:
Steading Elevations



T Rodney Boyd B Arch (Hons) RIBA FRIBA
158 Walker Street
Leeds LS2 7PL
Tel/Fax +44 (0)1131 487 1916
Mobile 07715 005016
Email: boydaroh@btinternet.co.uk

Scale	Date	
1:100 @ A1 & 1:200 @ A3	Jan 2006	
Job No.	Drawing No.	Rev.
B640	008	B